


Longmeadow High School Ground Floor Plan

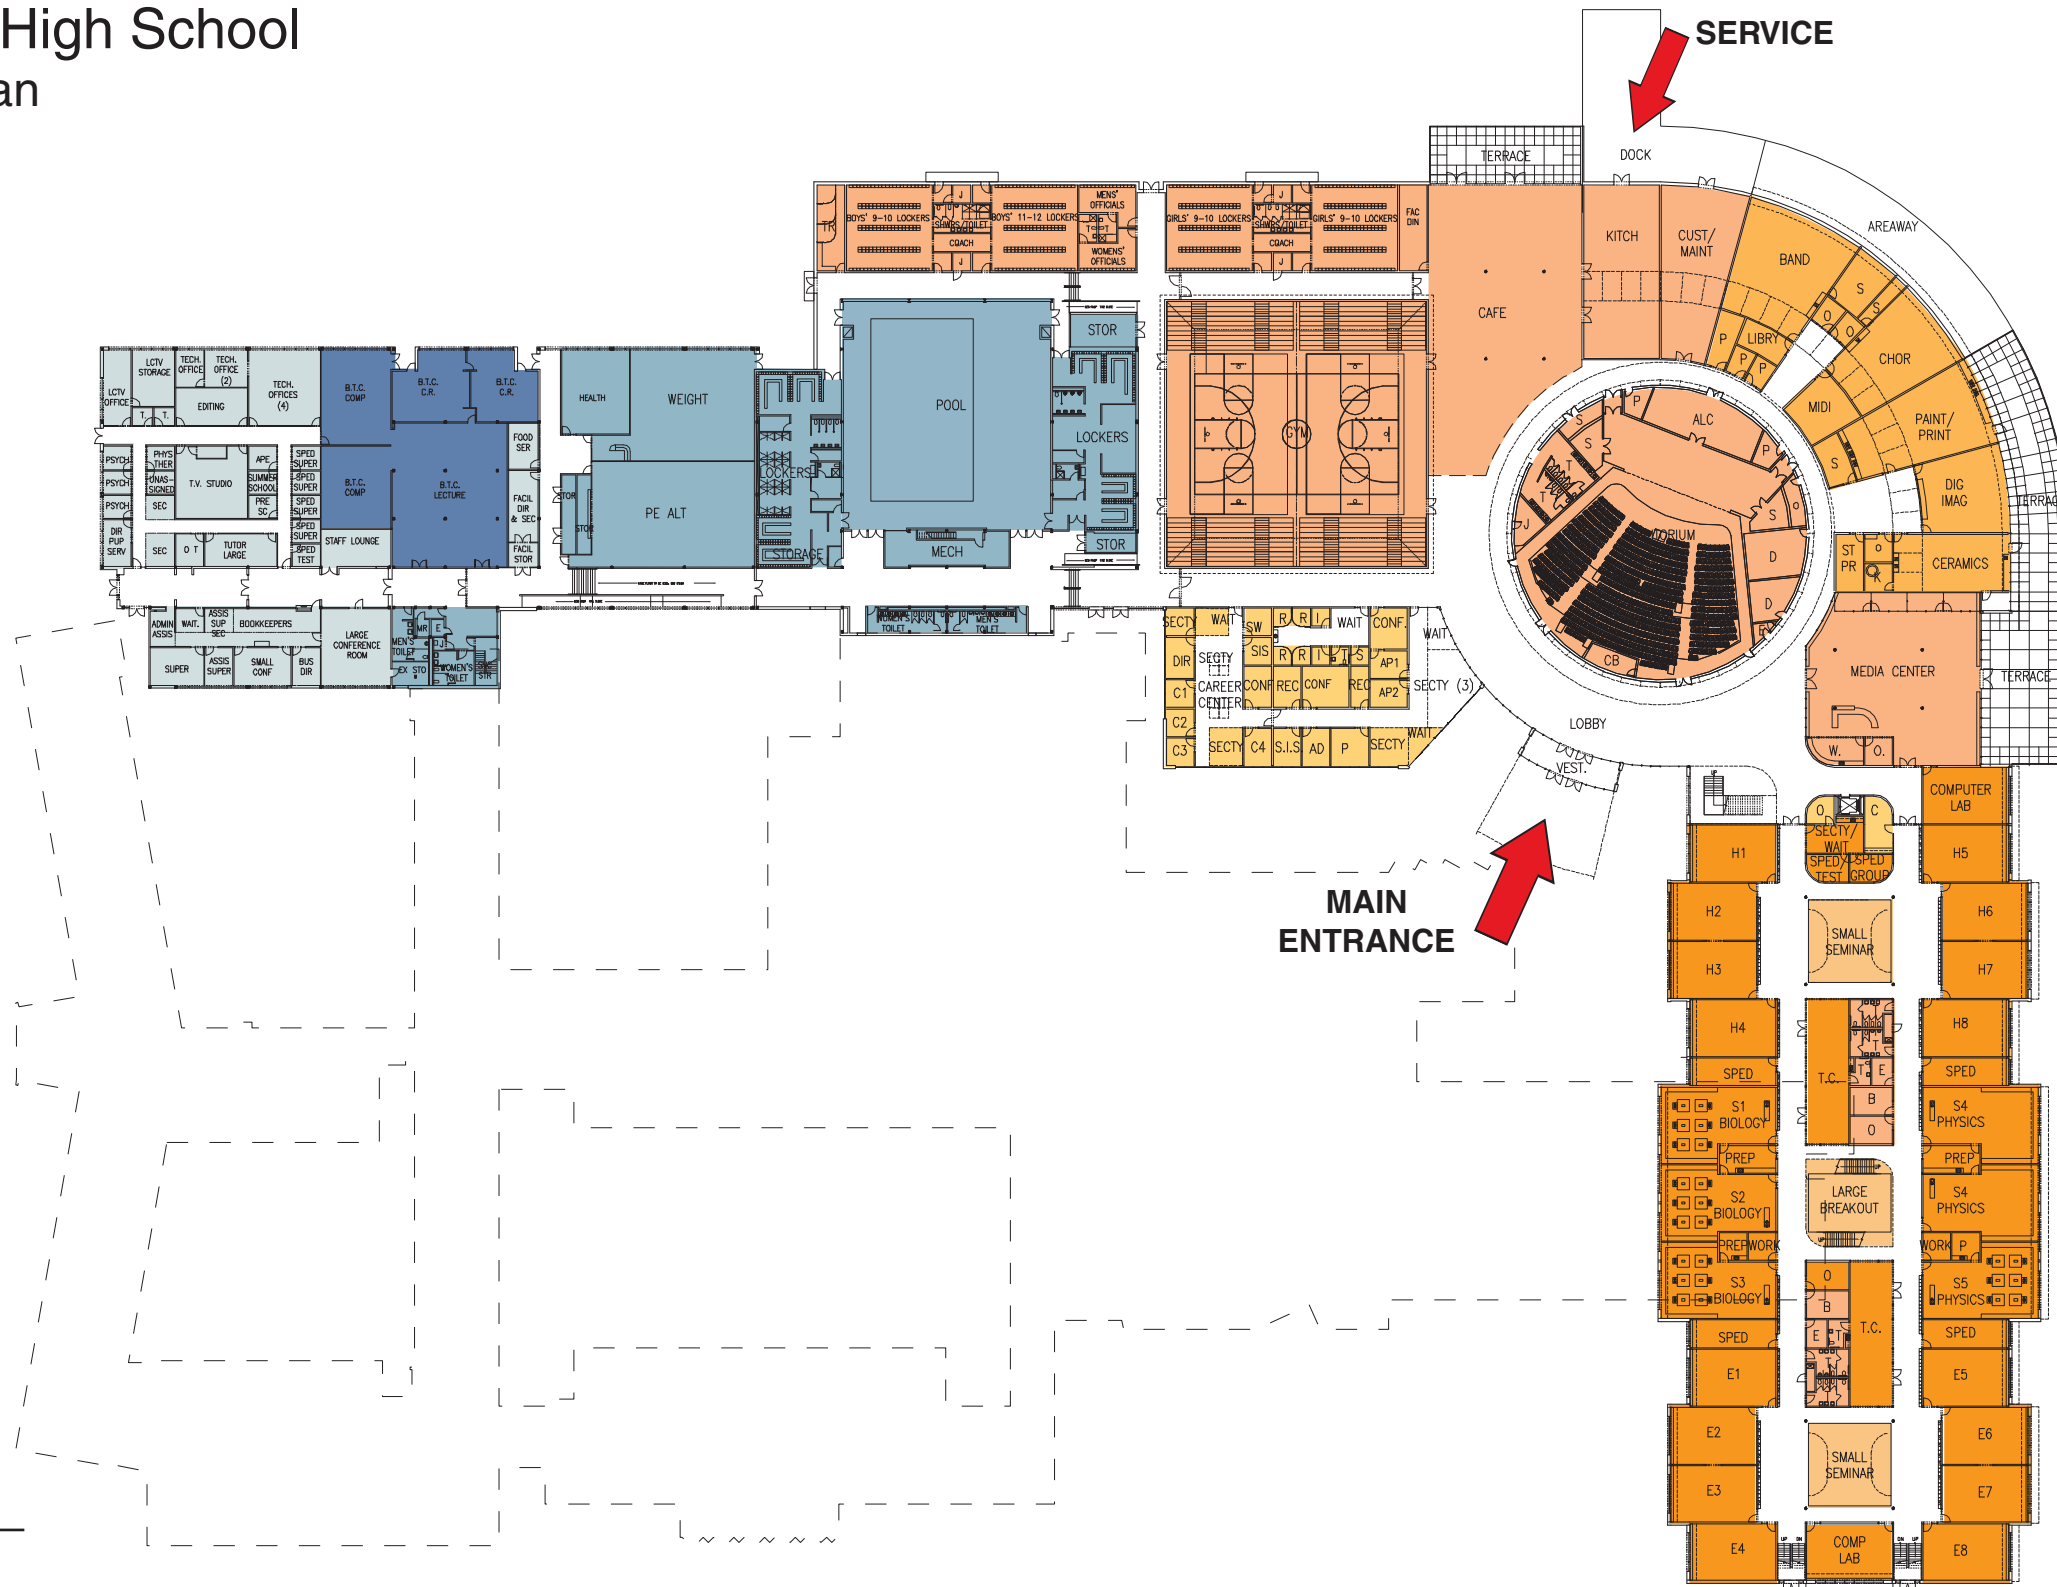

Main Level

KEY

NEW:	EXISTING:	
		ACADEMIC SPACES
		CORE SPACES
		ART & MUSIC SPACES
		H.S. ADMINISTRATION & SCHOOL DEPT
		DEMOLITION

